

Five Trees LTD & SRN

Real Estate & Development



five_trees_ltd



Sbc-Holding



whatsApp-me



fivetree.ltd@gmail.com



Five Trees LTD

Real Estate & Development

SPYROU KYPRIANOU 41-43 LARNACA | fivetree.ltd@gmail.com | +357 97 499994



Discover Your Dream Property with Us!

PROPERTY DETAILS

This 5-floor modern building offers 16 exclusive high-end apartments, each approximately 78 sqm with two bedrooms. The first floor features private parking, and the property is ideally located near a vibrant zone of cafes and restaurants, providing convenience and luxury living.

SPYROU KYPRIANOU 41-43 LARNACA |
fivetree.ltd@gmail.com | +357 97 499994



Flexible payment options available for your convenience.

DEPOSIT ON BOOKING

1ST INSTALLMENT 40% WITHIN OF SALE DATE

2ND INSTALLMENT 10% WITHIN 3 MONTHS OF SALE DATE 5

3RD INSTALLMENT 10% WITHIN 6 MONTHS OF SALE DATE 5

4TH INSTALLMENT 10% WITHIN 9 MONTHS OF SALE DATE 5

5TH INSTALLMENT 10% WITHIN 12 MONTHS OF SALE DATE 5

6TH INSTALLMENT 10% WITHIN 15 MONTHS OF SALE DATE 5

7TH INSTALLMENT 10% HAND OVER ON COMPLETION

SPYROU KYPRIANOU 41-43 LARNACA |
fivetree.ltd@gmail.com | +357 97 499994









Explore the first-floor plan now!

Παρατηρήσεις :

Αριθμός

2

ΥΠΟΜΝΗΜΑ

-   ΓΟΥΡΝΑ
-  ΘΕΣΗ ΓΙΑ ΦΟΥΡΝΟ ΚΑΙ ΜΑΤΙΑ
-  ΘΕΣΗ ΓΙΑ ΨΥΓΕΙΟ
-  ΘΕΣΗ ΓΙΑ ΠΛΥΝΤΗΡΙΟ ΠΛΑΤΩΝ
-  ΘΕΣΗ ΓΙΑ ΠΛΥΝΤΗΡΙΟ ΡΟΥΧΩΝ
-  ΘΕΣΗ ΓΙΑ ΣΤΕΓΝΩΤΗΡΙΟ
-  ΤΕΧΝΙΚΟΣ ΕΞΑΕΡΙΣΜΟΣ

FLAT Α/Α	LIVING AREA SQ. M.	COV. VERAN. SQ. M.	UNCO. VERAN. SQ. M.	TOTAL SQ. M.
Δ101	78.00	20.00	SQ. M.	98.00
Δ102	78.00	21.00	SQ. M.	99.00
Δ103	78.00	19.00	SQ. M.	97.00
Δ104	79.00	20.00	SQ. M.	99.00
TOTAL	313.00	80.00	SQ. M.	

ΣΥΝΤΕΛ. ΔΟΜΗΣΗΣ = 313 Τ.Μ.

ΠΡΟΤΕΙΝΟΜΕΝΑ ΥΨΟΜΕΤΡΑ
ΥΦΙΣΤΑΜΕΝΑ ΥΨΟΜΕΤΡΑ

Οικοδομή: ΠΟΛΥΚΑΤΟΙΚΙΑ
FORTIS POTENTES LTD
ΣΤΗΝ ΣΟΤΗΡΟΣ
ΛΑΡΝΑΚΑ
ΤΕΜ. 422/423

 **Καζαντζής & Δημητρίου**
ΑΡΧΙΤΕΚΤΟΝΕΣ-ΜΗΧΑΝΙΚΟΙ
ΔΗΜΗΤΡΙΟΥ-ΙΣΣΑ ΜΑΡΙΝΑ
ΑΡΧΙΤΕΚΤΟΝΑΣ Α.Μ. 13218
ΚΑΖΑΝΤΖΗΣ ΕΥΑΝΘΗΣ
ΠΟΛΙΤΙΚΟΣ ΜΗΧΑΝΙΚΟΣ Α.Μ. 50629
Ενδύου Κυπριακού 32 Jena Court- Δ501
Τηλ. 24862930 / fax 24862931
6068 Λαρνακας, Κύπρος


Τίτλος
Σχεδίου ΚΑΤΟΨΗ 1ΟΥ ΟΡΟΦΟΥ

Κλίμακα 1:100


Ημερομηνία 24/01/2024

Αριθμός
Σχεδίου A 859- 02

ΣΦΡΑΓΙΔΑ :

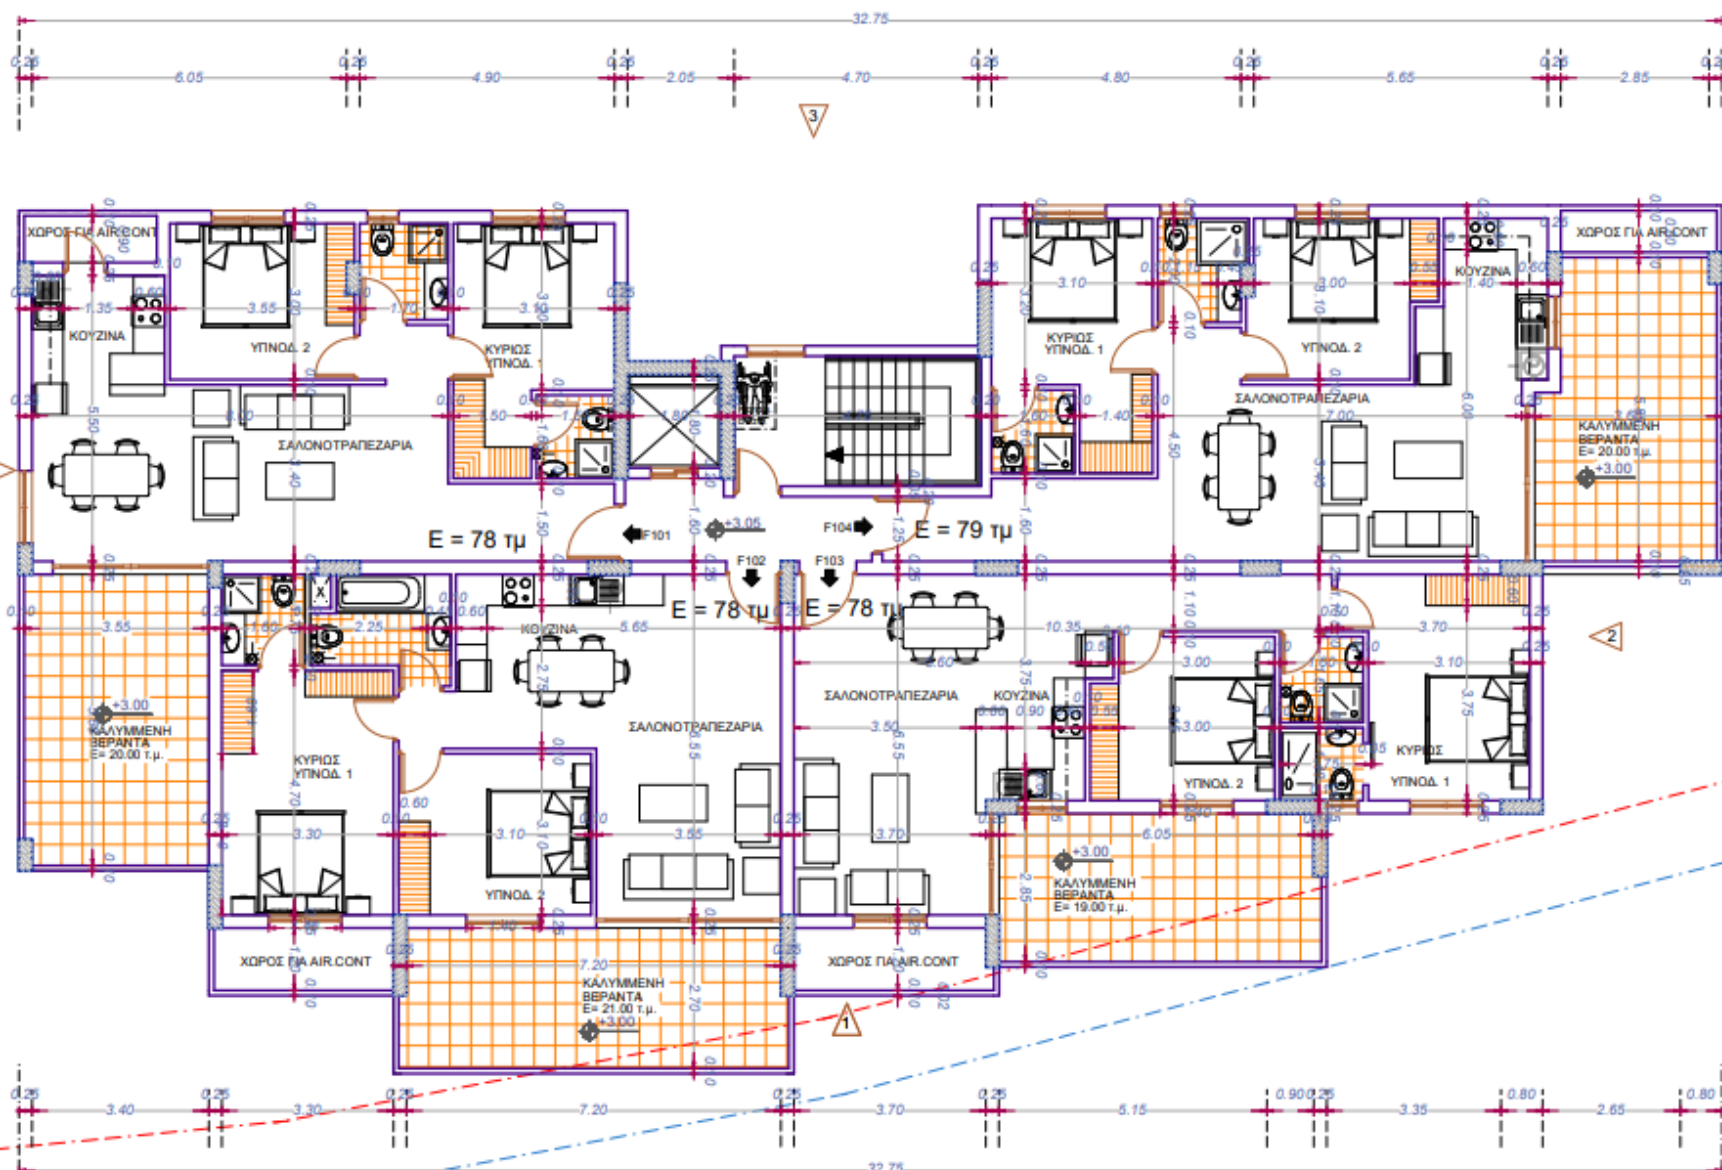

FIRST FLOOR PLAN - ΚΑΤΟΨΗ 1 ΟΥ ΟΡΟΦΟΥ

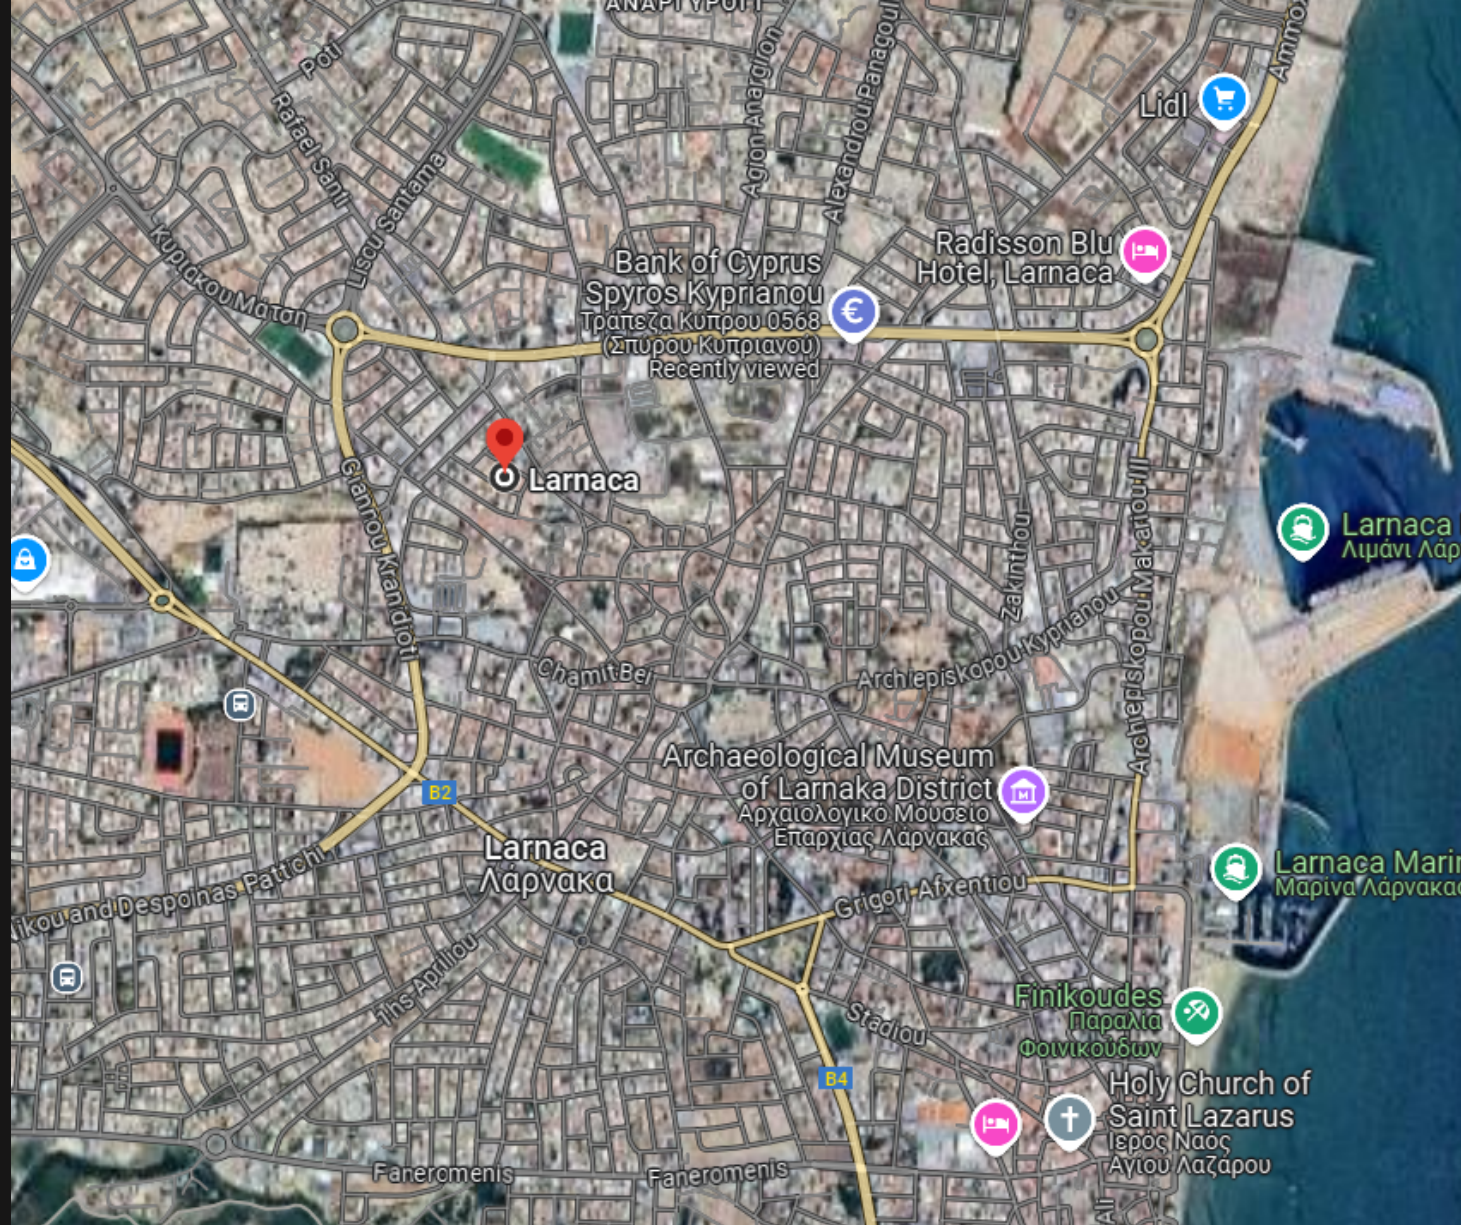

ATTALEIAS 11, LARNACA CYPRUS

SPYROU KYPRIANOU 41-43 LARNACA | fivetree.ltd@gmail.com | +357 97 499994